

**CONTRACT No. 2015-06**  
**SUPPLY AND INSTALLATION OF CANOPY**

THIS CONTRACT made and entered into by and between the following:

**DEPARTMENT OF BUDGET AND MANAGEMENT**, a government agency created by virtue of the laws of the Republic of the Philippines, with principal office address at General Solano St., San Miguel, Manila, represented herein by its Secretary, **FLORENCIO B. ABAD**, hereinafter called the "**DBM**;"

- and -

**CADO CONSTRUCTION**, a company duly organized and existing under the laws of the Philippines, with office address at Dona Margarita Resort, Balas, Mexico, Pampanga represented by **ANTONIO M. MANALOTO**, hereinafter referred to as the "**SUPPLIER**;"

WITNESSETH:

**WHEREAS**, the DBM conducted a public bidding for the Supply and Installation of Canopy and the bid of the Supplier is Four Hundred Eighty Nine Thousand Nine Hundred Seventy Eight Pesos and Twenty Two Centavos (P489,978.22) (hereinafter called the "Contract Price");

**WHEREAS**, the Notice of Award was issued to the Supplier on July 28, 2015, and Supplier posted its performance security on August 4, 2015.

**NOW, THEREFORE**, for and in consideration of the foregoing premises, the parties hereby mutually stipulate and agree as follows:

1. In this Contract, words and expressions shall have the same meanings as are respectively assigned to them in the General and Special Conditions of Contract referred to in Annex D and E, respectively.
2. The following documents shall form and be read and construed as part of this Contract:

Annex A	-	Bid Form
B	-	Schedule of Requirements
C	-	Technical Specifications
D	-	General Conditions of Contract
E	-	Special Conditions of Contract
F	-	Plan
G	-	Notice of Award
H	-	Performance Security

3. In consideration of the payments to be made by the DBM to the Supplier, the Supplier hereby covenants with the DBM to provide the Goods and Services and to remedy defects therein in conformity with the provisions of the Contract.
4. The DBM hereby covenants to pay the Supplier, in consideration of the provision of the Goods and Services and the remedying of defects therein, the Contract Price or such other sum as may become payable under the provisions of the contract at the time and in the manner prescribed by the Contract.

**SEP 02 2015**

IN WITNESS WHEREOF, the parties hereto have signed this Contract on this \_\_\_ day of \_\_\_\_\_, 2015 at General Solano St., San Miguel, Manila, Philippines.

DEPARTMENT OF BUDGET  
AND MANAGEMENT

CADO CONSTRUCTION

By:


By:


  
**FLORENCIO B. ABAD**  
*Secretary*

  
**ANTONIO M. MANALOTO**  
*Proprietor*

SIGNED IN THE PRESENCE OF

  
**SOFIA C. YANTO**  
*Assistant Secretary//*  
*Concurrent Director, Administrative Service*

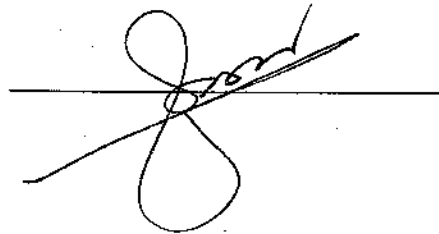

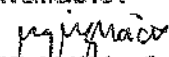
Funds Available:  
  
**ESPERANZA Q. IGNACIO**  
Chief Accountant

00004 01102101 2015-07-001403  
7/28/2015

**ACKNOWLEDGMENT**

REPUBLIC OF THE PHILIPPINES )  
CITY OF MANILA ) S.S.

**BEFORE ME**, a Notary Public for and in the City of MANILA, Philippines on this SEP 02 2015 day of \_\_\_\_\_, 2015 personally appeared the following:

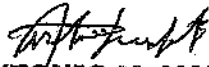
NAME	VALID ID	VALID UNTIL
FLORENCIO B. ABAD	DBM ID No. 3706	2015
 ANTONIO M. MANALOTO	PRC ID no. 16598	2017

known to me to be the same persons who executed the foregoing Contract and who acknowledged to me that the same is their free and voluntary act and deed and of the entities they respectively represent.

This CONTRACT for the Supply and Installation of Canopy was signed by the parties, and their material witnesses on each and every page thereof.

WITNESS MY HAND AND SEAL this \_\_\_\_ day of SEP 02 2015, 2015.

Doc. No 454 ;  
Page No 91 ;  
Book No XX ;  
Series of 2015.

  
**ATTY. JOSELYN/BONNIE V. VALEROS**  
 NOTARY PUBLIC, ROLL NO. 54515  
 PTR No. 3827659 Until 12-31-15 Manila  
 RFP LIFE No. 35925, Commission No. 2914-022 Until 12-31-15  
 Office Add: Imperial Bayfront Tower, 1642 A. Mabini, Manila  
 MCLF NO. 1V-0917429 ISSUED ON APR 11, 2013

**Bid Form**

Date: June 4, 2015

To: **DEPARTMENT OF BUDGET AND MANAGEMENT (DBM)**  
General Solano St., San Miguel, Manila

Gentlemen and/or Ladies:

Having examined the Bidding Documents including Bid Bulletin Numbers (SBB ) NO.1, the receipt of which is hereby duly acknowledged, we, the undersigned, offer to the DBM, our services for the project, Supply and Installation of Canopy, in conformity with the said Bidding Documents for the sum of **FOUR HUNDRED EIGHTY NINE THOUSAND NINE HUNDRED SEVENTY EIGHT & TWENTY TWO CENTAVOS** only Pesos (**P489,978.22**)

We undertake, if our Bid is accepted, to deliver the goods in accordance with the delivery schedule specified in the Schedule of Requirements.

If our Bid is accepted, we undertake to provide a performance security in the form, amounts, and within the times specified in the Bidding Documents.

We agree to abide by this Bid for the Bid Validity Period specified in **BDS** provision for **ITB** Clause 18.2 and it shall remain binding upon us and may be accepted at any time before the expiration of that period.

Until a formal Contract is prepared and executed, this Bid, together with your written acceptance thereof and your Notice of Award, shall be binding upon us.

We understand that you are not bound to accept the lowest or any Bid you may receive.



We certify/confirm that we comply with the eligibility requirements as per **ITB** Clause 5 of the Bidding Documents.

Dated this 4th day of June 2015

  
**RICARDO M. MANALOTO**

Project Manager/Engineer


Duly authorized to sign Bid for and on behalf of **CADO Construction**

   
CERTIFIED TRUE COPY

**PROJECT:** SUPPLY, DELIVERY, FABRICATION, INSTALLATION, TESTING AND COMMISSIONING OF CANOPY  
 ELEVATED FLOORING BETWEEN BUILDINGS 1 & 2 AND 2 & 3.  
**PROJECT OWNER:** DEPARTMENT OF BUDGET AND MANAGEMENT  
**LOCATION:** GEN. SOLANO ST.; SAN MIGUEL, MANILA  
**CONTRACTOR:** CADO CONSTRUCTION

### BILL OF QUANTITIES - DETAILED ESTIMATES

DESCRIPTION	UNIT	QTY.	UNIT COST		MATERIAL COST	LABOR COST		TOTAL COST
			UNIT COST	COST		COST	COST	
Mobilization/Demo/bilization	lot	1	15,000.00		15,000.00			15,000.00
Water/Electricity consumption	lot	1	8,800.00		8,800.00		2,640.00	11,440.00
2" x 6" x 2mm x 6m Tubular steel	pc	3	2,500.00		7,500.00		2,250.00	9,750.00
2" x 6" x 5mm x 6m Tubular steel	pc	1	2,800.00		2,800.00		840.00	3,640.00
2" x 4" x 2mm x 6m Tubular steel	pc	8	2,000.00		16,000.00		4,800.00	20,800.00
6mm x 1.2m x 16ft Twin walled Polycarbonate bronze	pc	8	6,200.00		49,600.00		14,880.00	64,480.00
End cap 6mm Polycarbonate, 16ft	pc	4	400.00		1,600.00		480.00	2,080.00
H-Connector clear, 16ft	pc	6	500.00		3,000.00		900.00	3,900.00
Welding Rod	box	1	2,000.00		2,000.00		600.00	2,600.00
Cutting Disk for Cut-off machine	pc	2	450.00		900.00		270.00	1,170.00
Grinding disk 4"	pc	3	120.00		360.00		108.00	468.00
Dyna Bolt 12mm x 4"	pc	32	80.00		2,560.00		768.00	3,328.00
Tekscrews, 3/4"	pc	150	2.30		345.00		103.50	448.50
10mm x 200mm x 200mm Base Plate	pc	8	350.00		2,800.00		840.00	3,640.00

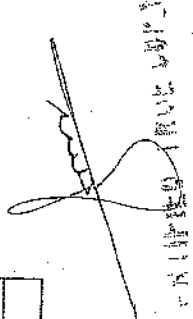  
 Date: \_\_\_\_\_

Portland Cement	bag	5	260.00	1,300.00	390.00	1,690.00
#1/4" Gravel	cum	1	1,200.00	1,200.00	360.00	1,560.00
White Sand	cum	1	1,500.00	1,500.00	450.00	1,950.00
10mm x 6m Deformed Bars	pc	5	170.00	850.00	255.00	1,105.00
#16 Tie Wire	kg	4	80.00	320.00	96.00	416.00
Silicon Sealant	tube	5	160.00	800.00	240.00	1,040.00
Epoxy Primer	gal	2	850.00	1,700.00	510.00	2,210.00
QDE	gal	3	600.00	1,800.00	540.00	2,340.00
Paint Thinner	gal	1	300.00	300.00	90.00	390.00
Paint Brush	pc	3	80.00	240.00	72.00	312.00
Plastic Composite Decking	pc	16	1,500.00	24,000.00	7,200.00	31,200.00
<b>SUB-TOTAL</b>				<b>147,275.00</b>	<b>39,682.50</b>	<b>186,957.50</b>
<b>DIRECT COST</b>						<b>186,957.50</b>
<b>O.C.M</b>						<b>9,347.88</b>
<b>PROFIT</b>						<b>22,434.90</b>
<b>VAT</b>						<b>26,248.83</b>
<b>TOTAL AMOUNT / ITEM</b>						<b>244,989.11</b>
<b>TOTAL PROJECT COST (2 SETS)</b>						<b>489,978.22</b>
Submitted by:						
Name of Company / Bidder						
<b>CADO CONSTRUCTION</b>						
Signature over/Printed Name of Representative						
				<i>[Signature]</i>		
				<b>Ricardo M. Manafoto</b>		

*[Signature]*  
**RETIRES TRUE COPY**

## *Schedule of Requirements*

The delivery schedule expressed as weeks/months stipulates hereafter a delivery date which is the date of delivery to the project site.

Item	Description/Model	Delivery Date
I	Fabrication, delivery and installation of canopies and elevated floorings between buildings I and II, and II and III	Within thirty (30) calendar days upon receipt of the Notice to Proceed

**Note:** The delivery schedule indicated above may be modified by the AS-GSD during contract implementation with prior notice, written or verbal, to the Supplier.

**I hereby certify to comply and deliver all the above requirements.**

CADO Const./Antonio M. Manaloto  
Name of the Company/Bidder

Ricardo M. Manaloto  
Signature Over Printed Name of  
Representative

June 4, 2015  
Date


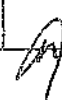
## Technical Specifications

Bidders must state either "Comply" or any equivalent term in the column "Statement of Compliance" against each of the individual parameters of each "Specification".  
Please do not just place check in the bidder's "Statement of Compliance".

Item	Specifications	Bidder's Statement of Compliance
<b>I</b>	<b>MATERIALS COMPLIANCE</b>	
	(i) Polycarbonate roofing * 6mm Twin-walled, bronze color * UV rays protected * To be connected with each other using polycarbonate H-connector and applied with ample silicone sealant * Polycarbonate shall be flashed on to the walls and applied with silicone Steel	Comply Comply Comply Comply Comply
	(ii) Structural Steel * 2mm thick tubular ordinary steel * Connections shall be fully welded using appropriate welding method	Comply Comply Comply
	(iii) Anchoring * Shall be made of dyna bolts or expansion bolts * Shall be made on existing structural columns or beams not on concrete walls	Comply Comply Comply
<b>II</b>	<b>MANPOWER</b>	
	* The Supplier shall provide a full-time License Project Engineer, with at least 5 years of experience in construction, within the DBM premises during the actual installation period.	Comply
	* The Supplier shall provide sufficient number of workers to ensure timely completion of the project and ensure that at least three (3) workers shall stay within the DBM premises during the actual installation period.	Comply
<b>III</b>	<b>GENERAL SCOPE</b>	
	All the following works shall be done on standard engineering procedures and workmanship: * Mobilization * Clearing and cleaning of site. * Removal of existing canopies. * Supply, delivery, fabrication and installation of rafters, beams, columns, base plates, polycarbonate roofing, bolts, foundation, Wood Plastic Composite (WPC) flooring as indicated in the plans (attached as Annex A hereof). * Polycarbonate (as per materials specification) roofs shall be installed using H-Connector and shall be installed with end caps. * H-connectors shall be tex-screwed on rafters and beams. * Concrete columns connections shall be installed with expansion sleeves for earthquake movements. * Tubular steel shall be painted with epoxy primer prior to painting of quick drying enamel, the final	Comply Comply Comply Comply Comply Comply Comply Comply



	<p>color of which shall be for approval of the AS-GSD.</p> <ul style="list-style-type: none"> <li>* End-connection of polycarbonate to concrete walls shall be applied with ample sealant to prevent water leaks.</li> <li>* At least two workers are allowed to stand on the fabricated steel frames unless the frames are supported with scaffoldings.</li> <li>* The existing canopy steel frames may be used in the fabrication of the new canopies.</li> <li>* WPC flooring shall be installed per manufacturer's recommendations and complete with accessories.</li> <li>* WPC flooring shall be of the same elevation as the interior floor.</li> <li>* Fabrication of the rafters, beams and base plate assembly, including bolts and nuts, as indicated in the plans.</li> <li>* Demobilization.</li> <li>* Testing and commissioning</li> <li>* Implementation of all other works necessary to finish the project.</li> <li>* Additional conditions : (Building II) <ul style="list-style-type: none"> <li>* No drilling shall be made on the floors.</li> <li>* Post tensioned slab shall not be damaged in any way. In case of damage, the Supplier shall be held liable for all damages incurred as a result thereof.</li> </ul> </li> </ul>	<p>Comply</p> <p>Comply</p> <p>Comply</p> <p>Comply</p> <p>Comply</p> <p>Comply</p> <p>Comply</p> <p>Comply</p> <p>Comply</p> <p>Comply</p> <p>Comply</p>
<b>IV</b>	<p><b>SITE REQUIREMENTS</b></p> <ul style="list-style-type: none"> <li>* Survey of actual site conditions affecting normal working procedure and provide recommendations thereon for submission to and approval by AS-GSD.</li> <li>* Provide temporary barricades, railings, fencing, warning signs and lights, during delivery and installation of the canopies.</li> <li>* Maintain cleanliness during construction; remove rubbish, dirt, etc., caused by the work.</li> <li>* Protect all adjoining property from any damage or any untoward incident, within its control.</li> <li>* Confine all works within areas designated by AS-GSD; following strictly the local and National Building Code, national laws for public safety, Workmen's Compensation Act, and proper working conditions.</li> <li>* Keep the premises free from accumulation of waste materials or rubbish caused by the works. At the completion of the work, the Supplier shall clean and remove any and all debris, construction waste, refuse, junk and rubbish from and about the building and all the tools, scaffoldings and surplus materials.</li> <li>* Dismantled materials that were not used shall be turned-over to the AS-GSD upon completion of the work.</li> <li>* One set of clean plans and specifications shall always be kept at the job site to be available to AS-GSD or its representative upon its request during the repair period.</li> <li>* Verify all grades, lines, levels and dimensions as indicated in the drawings. The Supplier shall report any error or inconsistency to AS-GSD before</li> </ul>	<p>Comply</p> <p>Comply</p> <p>Comply</p> <p>Comply</p> <p>Comply</p> <p>Comply</p> <p>Comply</p> <p>Comply</p> <p>Comply</p> <p>Comply</p>

	commencing work.	
	* Execute all the works indicated or shown in the plans and in the accompanying specifications to complete the whole project to its details for all purposes intended.	Comply
	* The interpretation of the proper execution of the plans and specifications indicated herein shall be the sole authority of the AS-GSD. Any questions/clarifications shall be addressed to the AS-GSD prior to the actual implementation, to avoid back job. Accordingly, any misinterpretation of the plans and specifications by the Supplier shall be for its account and shall not in any way prejudice or be borne by the DBM.	Comply
	* The plans and specifications are complementary with each other. Whatever is not mentioned in one but mentioned in the other shall be considered as if mentioned in both and shall be carried out properly by the contractor.	Comply
	* Any inconsistency or discrepancy existing between the Plans and Specifications shall be brought immediately to the attention of AS-GSD who shall decide the correct version of the two.	Comply
	* The Supplier is required to make mock-up of details in doubt before implementation of the same to eliminate the need for change order and site errors. Furthermore, the contractor is required to re-verify with AS-GSD all details, may it be for architectural, electrical and plumbing before implementation of works.	Comply
	* Correction of work before final payment: The Supplier shall promptly correct all back jobs or those identified by the AS-GSD as failing to conform to the contract. This shall include, but not limited to, the replacement and re-execution of unsatisfactory work to conform to the contract at the supplier's own expense, without additional cost to the DBM.	Comply
	* Correction of work after Final Payment: Neither the final Certificate of Completion or Acceptance nor any payment nor any provision in the bidding documents shall relieve the Supplier of responsibility for faulty materials or workmanship. The Supplier shall remedy any defects due thereto and pay for any damage to other work resulting therefrom, which shall appear within a period of one (1) year from the date of acceptance of work by the AS-GSD.	Comply
	* The correction of defects under the warranty period shall be made within twenty four (24) hours upon receipt of a written or verbal notice from the AS-GSD.	Comply
	* Demolitions and repairs due to Supplier's fault shall be done by the Supplier, without additional cost to the DBM.	Comply
	* The Supplier shall be solely responsible for any and all injuries and damages resulting from its implementation of the Project.	Comply

M

*[Handwritten signature]*

I hereby certify to comply with all the above Technical Specifications.

CADO Const./Antonio M. Manaloto  
Name of Company/Bidder

Ricardo M. Manaloto  
Signature Over Printed Name of  
Representative

June 4, 2015  
Date

A



ENTIRE TRUE COPY

# *Section IV. General Conditions of Contract*

## TABLE OF CONTENTS

1. DEFINITIONS .....	35
2. CORRUPT, FRAUDULENT, COLLUSIVE, AND COERCIVE PRACTICES.....	36
3. INSPECTION AND AUDIT BY THE FUNDING SOURCE .....	37
4. GOVERNING LAW AND LANGUAGE.....	37
5. NOTICES .....	37
6. SCOPE OF CONTRACT .....	38
7. SUBCONTRACTING .....	38
8. PROCURING ENTITY'S RESPONSIBILITIES.....	38
9. PRICES.....	38
10. PAYMENT .....	38
11. ADVANCE PAYMENT AND TERMS OF PAYMENT.....	39
12. TAXES AND DUTIES .....	40
13. PERFORMANCE SECURITY .....	40
14. USE OF CONTRACT DOCUMENTS AND INFORMATION.....	40
15. STANDARDS .....	41
16. INSPECTION AND TESTS .....	41
17. WARRANTY .....	41
18. DELAYS IN THE SUPPLIER'S PERFORMANCE .....	42
19. LIQUIDATED DAMAGES.....	42
20. SETTLEMENT OF DISPUTES.....	43
21. LIABILITY OF THE SUPPLIER .....	43
22. FORCE MAJEURE .....	43
23. TERMINATION FOR DEFAULT .....	44
24. TERMINATION FOR INSOLVENCY.....	45
25. TERMINATION FOR CONVENIENCE.....	45
26. TERMINATION FOR UNLAWFUL ACTS .....	45
27. PROCEDURES FOR TERMINATION OF CONTRACTS.....	46
28. ASSIGNMENT OF RIGHTS .....	47
29. CONTRACT AMENDMENT.....	47
30. APPLICATION .....	47

## 1. Definitions

1.1. In this Contract, the following terms shall be interpreted as indicated:

- (a) "The Contract" means the agreement entered into between the Procuring Entity and the Supplier, as recorded in the Contract Form signed by the parties, including all attachments and appendices thereto and all documents incorporated by reference therein.
- (b) "The Contract Price" means the price payable to the Supplier under the Contract for the full and proper performance of its contractual obligations.
- (c) "The Goods" means all of the supplies, equipment, machinery, spare parts, other materials and/or general support services which the Supplier is required to provide to the Procuring Entity under the Contract.
- (d) "The Services" means those services ancillary to the supply of the Goods, such as transportation and insurance, and any other incidental services, such as installation, commissioning, provision of technical assistance, training, and other such obligations of the Supplier covered under the Contract.
- (e) "GCC" means the General Conditions of Contract contained in this Section.
- (f) "SCC" means the Special Conditions of Contract.
- (g) "The Procuring Entity" means the organization purchasing the Goods, as named in the SCC.
- (h) "The Procuring Entity's country" is the Philippines.
- (i) "The Supplier" means the individual contractor, manufacturer distributor, or firm supplying/manufacturing the Goods and Services under this Contract and named in the SCC.
- (j) The "Funding Source" means the organization named in the SCC.
- (k) "The Project Site," where applicable, means the place or places named in the SCC.
- (l) "Day" means calendar day.
- (m) The "Effective Date" of the contract will be the date of receipt by the Supplier of the Notice to Proceed or the date provided in the Notice to Proceed. Performance of all obligations shall be reckoned from the Effective Date of the Contract.
- (n) "Verified Report" refers to the report submitted by the Implementing Unit to the Head of the Procuring Entity setting forth its findings as to the existence of grounds or causes for termination and explicitly stating its recommendation for the issuance of a Notice to Terminate.

## 2. Corrupt, Fraudulent, Collusive, and Coercive Practices

2.1. Unless otherwise provided in the SCC, the Procuring Entity as well as the bidders, contractors, or suppliers shall observe the highest standard of ethics during the procurement and execution of this Contract. In pursuance of this policy, the Procuring Entity:

- (a) defines, for the purposes of this provision, the terms set forth below as follows:
- (i) "corrupt practice" means behavior on the part of officials in the public or private sectors by which they improperly and unlawfully enrich themselves, others, or induce others to do so, by misusing the position in which they are placed, and it includes the offering, giving, receiving, or soliciting of anything of value to influence the action of any such official in the procurement process or in contract execution, entering, on behalf of the Government, into any contract or transaction manifestly and grossly disadvantageous to the same, whether or not the public officer profited or will profit thereby, and similar acts as provided in Republic Act 3019.
  - (ii) "fraudulent practice" means a misrepresentation of facts in order to influence a procurement process or the execution of a contract to the detriment of the Procuring Entity, and includes collusive practices among Bidders (prior to or after bid submission) designed to establish bid prices at artificial, non-competitive levels and to deprive the Procuring Entity of the benefits of free and open competition.
  - (iii) "collusive practices" means a scheme or arrangement between two or more Bidders, with or without the knowledge of the Procuring Entity, designed to establish bid prices at artificial, non-competitive levels.
  - (iv) "coercive practices" means harming or threatening to harm, directly or indirectly, persons, or their property to influence their participation in a procurement process, or affect the execution of a contract;
  - (v) "obstructive practice" is
    - (aa) deliberately destroying, falsifying, altering or concealing of evidence material to an administrative proceedings or investigation or making false statements to investigators in order to materially impede an administrative proceedings or investigation of the Procuring Entity or any foreign government/foreign or international financing institution into allegations of a corrupt, fraudulent, coercive or collusive practice; and/or threatening, harassing or intimidating any party

to prevent it from disclosing its knowledge of matters relevant to the administrative proceedings or investigation or from pursuing such proceedings or investigation; or

(bb) acts intended to materially impede the exercise of the inspection and audit rights of the Procuring Entity or any foreign government/foreign or international financing institution herein.

(b) will reject a proposal for award if it determines that the Bidder recommended for award has engaged in any of the practices mentioned in this Clause for purposes of competing for the contract.

2.2. Further the Funding Source, Borrower or Procuring Entity, as appropriate, will seek to impose the maximum civil, administrative and/or criminal penalties available under the applicable law on individuals and organizations deemed to be involved with any of the practices mentioned in GCC Clause 2.1 (a).

### **3. Inspection and Audit by the Funding Source**

The Supplier shall permit the Funding Source to inspect the Supplier's accounts and records relating to the performance of the Supplier and to have them audited by auditors appointed by the Funding Source, if so required by the Funding Source.

### **4. Governing Law and Language**

4.1. This Contract shall be interpreted in accordance with the laws of the Republic of the Philippines.

4.2. This Contract has been executed in the English language, which shall be the binding and controlling language for all matters relating to the meaning or interpretation of this Contract. All correspondence and other documents pertaining to this Contract exchanged by the parties shall be written in English.

### **5. Notices**

5.1. Any notice, request, or consent required or permitted to be given or made pursuant to this Contract shall be in writing. Any such notice, request, or consent shall be deemed to have been given or made when received by the concerned party, either in person or through an authorized representative of the Party to whom the communication is addressed, or when sent by registered mail, telex, telegram, or facsimile to such Party at the address specified in the SCC, which shall be effective when delivered and duly received or on the notice's effective date, whichever is later.

5.2. A Party may change its address for notice hereunder by giving the other Party notice of such change pursuant to the provisions listed in the SCC for GCC Clause 5.1.

## 6. Scope of Contract

- 6.1. The GOODS and Related Services to be provided shall be as specified in Section VI. Schedule of Requirements.
- 6.2. This Contract shall include all such items, although not specifically mentioned, that can be reasonably inferred as being required for its completion as if such items were expressly mentioned herein. Any additional requirements for the completion of this Contract shall be provided in the SCC.

## 7. Subcontracting

- 7.1. Subcontracting of any portion of the Goods, if allowed in the BDS, does not relieve the Supplier of any liability or obligation under this Contract. The Supplier will be responsible for the acts, defaults, and negligence of any subcontractor, its agents, servants or workmen as fully as if these were the Supplier's own acts, defaults, or negligence, or those of its agents, servants or workmen.
- 7.2. Subcontractors disclosed and identified during the bidding may be changed during the implementation of this Contract, subject to compliance with the required qualifications and the approval of the Procuring Entity.

## 8. Procuring Entity's Responsibilities

- 8.1. Whenever the performance of the obligations in this Contract requires that the Supplier obtain permits, approvals, import, and other licenses from local public authorities, the Procuring Entity shall, if so needed by the Supplier, make its best effort to assist the Supplier in complying with such requirements in a timely and expeditious manner.
- 8.2. The Procuring Entity shall pay all costs involved in the performance of its responsibilities in accordance with GCC Clause 6.

## 9. Prices

- 9.1. For the given scope of work in this Contract as awarded, all bid prices are considered fixed prices, and therefore not subject to price escalation during contract implementation, except under extraordinary circumstances and upon prior approval of the GPPB in accordance with Section 61 of R.A. 9184 and its IRR or except as provided in this Clause.
- 9.2. Prices charged by the Supplier for Goods delivered and/or services performed under this Contract shall not vary from the prices quoted by the Supplier in its bid, with the exception of any change in price resulting from a Change Order issued in accordance with GCC Clause 0.

## 10. Payment

- 10.1. Payments shall be made only upon a certification by the Head of the Procuring Entity to the effect that the Goods have been rendered or delivered in accordance with the terms of this Contract and have been duly inspected and accepted. Except with the prior approval of the President no payment shall be



made for services not yet rendered or for supplies and materials not yet delivered under this Contract. Ten percent (10%) of the amount of each payment shall be retained by the Procuring Entity to cover the Supplier's warranty obligations under this Contract as described in GCC Clause 17.

- 10.2. The Supplier's request(s) for payment shall be made to the Procuring Entity in writing, accompanied by an invoice describing, as appropriate, the Goods delivered and/or Services performed, and by documents submitted pursuant to the SCC provision for GCC Clause 6.2, and upon fulfillment of other obligations stipulated in this Contract.
- 10.3. Pursuant to GCC Clause 10.2, payments shall be made promptly by the Procuring Entity, but in no case later than sixty (60) days after submission of an invoice or claim by the Supplier.
- 10.4. Unless otherwise specified in the SCC, the currency in which payment is made to the Supplier under this Contract shall be in Philippine Pesos.

## 11. Advance Payment and Terms of Payment

- 11.1. Advance payment shall be made only after prior approval of the President, and shall not exceed fifteen percent (15%) of the Contract amount, unless otherwise directed by the President or in cases allowed under Annex "D" of RA 9184.
- 11.2. For Goods supplied from abroad, the terms of payment shall be as follows:
  - (a) On Contract Signature: Ten percent (10%) of the Contract Price shall be paid within sixty (60) days from signing of the Contract and upon submission of a claim and a bank guarantee for the equivalent amount valid until the Goods are delivered and in the form provided in Section VIII. Bidding Forms.
  - (b) On Delivery: Seventy percent (70%) of the Contract Price shall be paid to the Supplier within sixty (60) days after the date of receipt of the Goods and upon submission of the documents (i) through (vi) specified in the SCC provision on Delivery and Documents.
  - (c) On Acceptance: The remaining twenty percent (20%) of the Contract Price shall be paid to the Supplier within sixty (60) days after the date of submission of the acceptance and inspection certificate for the respective delivery issued by the Procuring Entity's authorized representative. In the event that no inspection or acceptance certificate is issued by the Procuring Entity's authorized representative within forty five (45) days of the date shown on the delivery receipt the Supplier shall have the right to claim payment of the remaining twenty percent (20%) subject to the Procuring Entity's own verification of the reason(s) for the failure to issue documents (vii) and (viii) as described in the SCC provision on Delivery and Documents.
- 11.3. All progress payments shall first be charged against the advance payment until the latter has been fully exhausted.

## 12. Taxes and Duties

The Supplier, whether local or foreign, shall be entirely responsible for all the necessary taxes, stamp duties, license fees, and other such levies imposed for the completion of this Contract.

## 13. Performance Security

- 13.1. Within ten (10) calendar days from receipt of the Notice of Award from the Procuring Entity but in no case later than the signing of the contract by both parties, the successful Bidder shall furnish the performance security in any the forms prescribed in the ITB Clause 33.2.
- 13.2. The performance security posted in favor of the Procuring Entity shall be forfeited in the event it is established that the winning bidder is in default in any of its obligations under the contract.
- 13.3. The performance security shall remain valid until issuance by the Procuring Entity of the Certificate of Final Acceptance.
- 13.4. The performance security may be released by the Procuring Entity and returned to the Supplier after the issuance of the Certificate of Final Acceptance subject to the following conditions:
  - (a) There are no pending claims against the Supplier or the surety company filed by the Procuring Entity;
  - (b) The Supplier has no pending claims for labor and materials filed against it; and
  - (c) Other terms specified in the **SCC**.
- 13.5. In case of a reduction of the contract value, the Procuring Entity shall allow a proportional reduction in the original performance security, provided that any such reduction is more than ten percent (10%) and that the aggregate of such reductions is not more than fifty percent (50%) of the original performance security.

## 14. Use of Contract Documents and Information

- 14.1. The Supplier shall not, except for purposes of performing the obligations in this Contract, without the Procuring Entity's prior written consent, disclose this Contract, or any provision thereof, or any specification, plan, drawing, pattern, sample, or information furnished by or on behalf of the Procuring Entity. Any such disclosure shall be made in confidence and shall extend only as far as may be necessary for purposes of such performance.
- 14.2. Any document, other than this Contract itself, enumerated in GCC Clause 14.1 shall remain the property of the Procuring Entity and shall be returned (all copies) to the Procuring Entity on completion of the Supplier's performance under this Contract if so required by the Procuring Entity.

## 15. Standards

The Goods provided under this Contract shall conform to the standards mentioned in the Section VII. Technical Specifications; and, when no applicable standard is mentioned, to the authoritative standards appropriate to the Goods' country of origin. Such standards shall be the latest issued by the institution concerned.

## 16. Inspection and Tests

- 16.1. The Procuring Entity or its representative shall have the right to inspect and/or to test the Goods to confirm their conformity to the Contract specifications at no extra cost to the Procuring Entity. The SCC and Section VII. Technical Specifications shall specify what inspections and/or tests the Procuring Entity requires and where they are to be conducted. The Procuring Entity shall notify the Supplier in writing, in a timely manner, of the identity of any representatives retained for these purposes.
- 16.2. If applicable, the inspections and tests may be conducted on the premises of the Supplier or its subcontractor(s), at point of delivery, and/or at the goods' final destination. If conducted on the premises of the Supplier or its subcontractor(s), all reasonable facilities and assistance, including access to drawings and production data, shall be furnished to the inspectors at no charge to the Procuring Entity.
- 16.3. The Procuring Entity or its designated representative shall be entitled to attend the tests and/or inspections referred to in this Clause provided that the Procuring Entity shall bear all of its own costs and expenses incurred in connection with such attendance including, but not limited to, all traveling and board and lodging expenses.
- 16.4. The Procuring Entity may reject any Goods or any part thereof that fail to pass any test and/or inspection or do not conform to the specifications. The Supplier shall either rectify or replace such rejected Goods or parts thereof or make alterations necessary to meet the specifications at no cost to the Procuring Entity, and shall repeat the test and/or inspection, at no cost to the Procuring Entity, upon giving a notice pursuant to GCC Clause 5.
- 16.5. The Supplier agrees that neither the execution of a test and/or inspection of the Goods or any part thereof, nor the attendance by the Procuring Entity or its representative, shall release the Supplier from any warranties or other obligations under this Contract.

## 17. Warranty

- 17.1. The Supplier warrants that the Goods supplied under the Contract are new, unused, of the most recent or current models, and that they incorporate all recent improvements in design and materials, except when the technical specifications required by the Procuring Entity provides otherwise.
- 17.2. The Supplier further warrants that all Goods supplied under this Contract shall have no defect, arising from design, materials, or workmanship or from any act or omission of the Supplier that may develop under normal use of the supplied Goods in the conditions prevailing in the country of final destination.

- 17.3. In order to assure that manufacturing defects shall be corrected by the Supplier, a warranty shall be required from the Supplier for a minimum period specified in the SCC. The obligation for the warranty shall be covered by, at the Supplier's option, either retention money in an amount equivalent to at least ten percent (10%) of every progress payment, or a special bank guarantee equivalent to at least ten percent (10%) of the Contract Price or other such amount if so specified in the SCC. The said amounts shall only be released after the lapse of the warranty period specified in the SCC; provided, however, that the Supplies delivered are free from patent and latent defects and all the conditions imposed under this Contract have been fully met.
- 17.4. The Procuring Entity shall promptly notify the Supplier in writing of any claims arising under this warranty. Upon receipt of such notice, the Supplier shall, within the period specified in the SCC and with all reasonable speed, repair or replace the defective Goods or parts thereof, without cost to the Procuring Entity.
- 17.5. If the Supplier, having been notified, fails to remedy the defect(s) within the period specified in GCC Clause 17.4, the Procuring Entity may proceed to take such remedial action as may be necessary, at the Supplier's risk and expense and without prejudice to any other rights which the Procuring Entity may have against the Supplier under the Contract and under the applicable law.

## 18. Delays in the Supplier's Performance

- 18.1. Delivery of the Goods and/or performance of Services shall be made by the Supplier in accordance with the time schedule prescribed by the Procuring Entity in Section VI. Schedule of Requirements.
- 18.2. If at any time during the performance of this Contract, the Supplier or its Subcontractor(s) should encounter conditions impeding timely delivery of the Goods and/or performance of Services, the Supplier shall promptly notify the Procuring Entity in writing of the fact of the delay, its likely duration and its cause(s). As soon as practicable after receipt of the Supplier's notice, and upon causes provided for under GCC Clause 22, the Procuring Entity shall evaluate the situation and may extend the Supplier's time for performance, in which case the extension shall be ratified by the parties by amendment of Contract.
- 18.3. Except as provided under GCC Clause 22, a delay by the Supplier in the performance of its obligations shall render the Supplier liable to the imposition of liquidated damages pursuant to GCC Clause 19, unless an extension of time is agreed upon pursuant to GCC Clause 29 without the application of liquidated damages.

## 19. Liquidated Damages

Subject to GCC Clauses 18 and 22, if the Supplier fails to satisfactorily deliver any or all of the Goods and/or to perform the Services within the period(s) specified in this Contract, inclusive of duly granted time extensions if any, the Procuring Entity shall, without prejudice to its other remedies under this Contract and under the applicable law, deduct from the Contract Price, as liquidated damages, the applicable rate of one

tenth (1/10) of one (1) percent of the cost of the unperformed portion for every day of delay until actual delivery or performance. The maximum deduction shall be ten percent (10%) of the amount of contract. Once the maximum is reached, the Procuring Entity shall rescind the Contract pursuant to GCC Clause 23, without prejudice to other courses of action and remedies open to it.

## 20. Settlement of Disputes

- 20.1. If any dispute or difference of any kind whatsoever shall arise between the Procuring Entity and the Supplier in connection with or arising out of this Contract, the parties shall make every effort to resolve amicably such dispute or difference by mutual consultation.
- 20.2. If after thirty (30) days, the parties have failed to resolve their dispute or difference by such mutual consultation, then either the Procuring Entity or the Supplier may give notice to the other party of its intention to commence arbitration, as hereinafter provided, as to the matter in dispute, and no arbitration in respect of this matter may be commenced unless such notice is given.
- 20.3. Any dispute or difference in respect of which a notice of intention to commence arbitration has been given in accordance with this Clause shall be settled by arbitration. Arbitration may be commenced prior to or after delivery of the Goods under this Contract.
- 20.4. In the case of a dispute between the Procuring Entity and the Supplier, the dispute shall be resolved in accordance with Republic Act 9285 ("R.A. 9285"), otherwise known as the "Alternative Dispute Resolution Act of 2004."
- 20.5. Notwithstanding any reference to arbitration herein, the parties shall continue to perform their respective obligations under the Contract unless they otherwise agree, and the Procuring Entity shall pay the Supplier any monies due the Supplier.

## 21. Liability of the Supplier

- 21.1. The Supplier's liability under this Contract shall be as provided by the laws of the Republic of the Philippines, subject to additional provisions, if any, set forth in the SCC.
- 21.2. Except in cases of criminal negligence or willful misconduct, and in the case of infringement of patent rights, if applicable, the aggregate liability of the Supplier to the Procuring Entity shall not exceed the total Contract Price, provided that this limitation shall not apply to the cost of repairing or replacing defective equipment.

## 22. Force Majeure

- 22.1. The Supplier shall not be liable for forfeiture of its performance security, liquidated damages, or termination for default if and to the extent that its delay in performance or other failure to perform its obligations under the Contract is the result of a *force majeure*.

- 22.2. For purposes of this Contract the terms "*force majeure*" and "fortuitous event" may be used interchangeably. In this regard, a fortuitous event or *force majeure* shall be interpreted to mean an event which the Contractor could not have foreseen, or which though foreseen, was inevitable. It shall not include ordinary unfavorable weather conditions; and any other cause the effects of which could have been avoided with the exercise of reasonable diligence by the Contractor. Such events may include, but not limited to, acts of the Procuring Entity in its sovereign capacity, wars or revolutions, fires, floods, epidemics, quarantine restrictions, and freight embargoes.
- 22.3. If a *force majeure* situation arises, the Supplier shall promptly notify the Procuring Entity in writing of such condition and the cause thereof. Unless otherwise directed by the Procuring Entity in writing, the Supplier shall continue to perform its obligations under the Contract as far as is reasonably practical, and shall seek all reasonable alternative means for performance not prevented by the *force majeure*.

### 23. Termination for Default

- 23.1. The Procuring Entity shall terminate this Contract for default when any of the following conditions attends its implementation:
- (a) Outside of *force majeure*, the Supplier fails to deliver or perform any or all of the Goods within the period(s) specified in the contract, or within any extension thereof granted by the Procuring Entity pursuant to a request made by the Supplier prior to the delay, and such failure amounts to at least ten percent (10%) of the contract price;
  - (b) As a result of *force majeure*, the Supplier is unable to deliver or perform any or all of the Goods, amounting to at least ten percent (10%) of the contract price, for a period of not less than sixty (60) calendar days after receipt of the notice from the Procuring Entity stating that the circumstance of *force majeure* is deemed to have ceased; or
  - (c) The Supplier fails to perform any other obligation under the Contract.
- 23.2. In the event the Procuring Entity terminates this Contract in whole or in part, for any of the reasons provided under GCC Clauses 23 to 26, the Procuring Entity may procure, upon such terms and in such manner as it deems appropriate, Goods or Services similar to those undelivered, and the Supplier shall be liable to the Procuring Entity for any excess costs for such similar Goods or Services. However, the Supplier shall continue performance of this Contract to the extent not terminated.
- 23.3. In case the delay in the delivery of the Goods and/or performance of the Services exceeds a time duration equivalent to ten percent (10%) of the specified contract time plus any time extension duly granted to the Supplier, the Procuring Entity may terminate this Contract, forfeit the Supplier's performance security and award the same to a qualified Supplier.

## 24. Termination for Insolvency

The Procuring Entity shall terminate this Contract if the Supplier is declared bankrupt or insolvent as determined with finality by a court of competent jurisdiction. In this event, termination will be without compensation to the Supplier, provided that such termination will not prejudice or affect any right of action or remedy which has accrued or will accrue thereafter to the Procuring Entity and/or the Supplier.

## 25. Termination for Convenience

25.1. The Procuring Entity may terminate this Contract, in whole or in part, at any time for its convenience. The Head of the Procuring Entity may terminate a contract for the convenience of the Government if he has determined the existence of conditions that make Project Implementation economically, financially or technically impractical and/or unnecessary, such as, but not limited to, fortuitous event(s) or changes in law and national government policies.

25.2. The Goods that have been delivered and/or performed or are ready for delivery or performance within thirty (30) calendar days after the Supplier's receipt of Notice to Terminate shall be accepted by the Procuring Entity at the contract terms and prices. For Goods not yet performed and/or ready for delivery, the Procuring Entity may elect:

(a) to have any portion delivered and/or performed and paid at the contract terms and prices; and/or

(b) to cancel the remainder and pay to the Supplier an agreed amount for partially completed and/or performed goods and for materials and parts previously procured by the Supplier.

25.3. If the Supplier suffers loss in its initial performance of the terminated contract, such as purchase of raw materials for goods specially manufactured for the Procuring Entity which cannot be sold in open market, it shall be allowed to recover partially from this Contract, on a *quantum meruit* basis. Before recovery may be made, the fact of loss must be established under oath by the Supplier to the satisfaction of the Procuring Entity before recovery may be made.

## 26. Termination for Unlawful Acts

26.1. The Procuring Entity may terminate this Contract in case it is determined *prima facie* that the Supplier has engaged, before or during the implementation of this Contract, in unlawful deeds and behaviors relative to contract acquisition and implementation. Unlawful acts include, but are not limited to, the following:

(a) Corrupt, fraudulent, and coercive practices as defined in ITB Clause 3.1(a)

(b) Drawing up or using forged documents;

- (c) Using adulterated materials, means or methods, or engaging in production contrary to rules of science or the trade; and
- (d) Any other act analogous to the foregoing.

## 27. Procedures for Termination of Contracts

27.1. The following provisions shall govern the procedures for termination of this Contract:

- (a) Upon receipt of a written report of acts or causes which may constitute ground(s) for termination as aforementioned, or upon its own initiative, the Implementing Unit shall, within a period of seven (7) calendar days, verify the existence of such ground(s) and cause the execution of a Verified Report, with all relevant evidence attached;
- (b) Upon recommendation by the Implementing Unit, the Head of the Procuring Entity shall terminate this Contract only by a written notice to the Supplier conveying the termination of this Contract. The notice shall state:
  - (i) that this Contract is being terminated for any of the ground(s) aforementioned, and a statement of the acts that constitute the ground(s) constituting the same;
  - (ii) the extent of termination, whether in whole or in part;
  - (iii) an instruction to the Supplier to show cause as to why this Contract should not be terminated; and
  - (iv) special instructions of the Procuring Entity, if any.
- (c) The Notice to Terminate shall be accompanied by a copy of the Verified Report;
- (d) Within a period of seven (7) calendar days from receipt of the Notice of Termination, the Supplier shall submit to the Head of the Procuring Entity a verified position paper stating why this Contract should not be terminated. If the Supplier fails to show cause after the lapse of the seven (7) day period, either by inaction or by default, the Head of the Procuring Entity shall issue an order terminating this Contract;
- (e) The Procuring Entity may, at any time before receipt of the Supplier's verified position paper described in item (d) above withdraw the Notice to Terminate if it is determined that certain items or works subject of the notice had been completed, delivered, or performed before the Supplier's receipt of the notice;
- (f) Within a non-extendible period of ten (10) calendar days from receipt of the verified position paper, the Head of the Procuring Entity shall decide whether or not to terminate this Contract. It shall serve a written notice to the Supplier of its decision and, unless otherwise provided, this Contract is deemed terminated from receipt of the



Supplier of the notice of decision. The termination shall only be based on the ground(s) stated in the Notice to Terminate;

- (g) The Head of the Procuring Entity may create a Contract Termination Review Committee (CTRC) to assist him in the discharge of this function. All decisions recommended by the CTRC shall be subject to the approval of the Head of the Procuring Entity; and
- (h) The Supplier must serve a written notice to the Procuring Entity of its intention to terminate the contract at least thirty (30) calendar days before its intended termination. The Contract is deemed terminated if it is not resumed in thirty (30) calendar days after the receipt of such notice by the Procuring Entity.

**28. Assignment of Rights**

The Supplier shall not assign his rights or obligations under this Contract, in whole or in part, except with the Procuring Entity's prior written consent.

**29. Contract Amendment**


Subject to applicable laws, no variation in or modification of the terms of this Contract shall be made except by written amendment signed by the parties.

**30. Application**

These General Conditions shall apply to the extent that they are not superseded by provisions of other parts of this Contract.

## Section V. Special Conditions of Contract

GCC Clause	
1.1 (g)	The Procuring Entity is the <i>Department of Budget and Management (DBM)</i> .
1.1 (i)	The Supplier is :
1.1 (j)	The Funding Source is:  The Government of the Philippines (GOP) through the authorized appropriations under the FY 2015 General Appropriations Act.
1.1 (k)	The Project Site is:  DBM Buildings I, II and III , General Solano Street, San Miguel, Manila
5.1	<p><u>The Procuring Entity's address for Notices is:</u></p> <p style="text-align: center;">Department of Budget and Management Ground Floor, DBM Building III, General Solano St., San Miguel, Manila Tel. Nos. (02)735-4902 Fax No. (02)735-4979</p> <p style="text-align: center;">Contact Person: Assistant Secretary Sofia C. Yanto Concurrent Director, Administrative Service</p> <p><u>The Supplier's address for Notices is:</u></p>
6.2	The Supplier shall submit to Administrative Service-General Services Department (AS-GSD) a written notice that the installation of the canopy is completed in accordance with the technical specifications.
10.4	No further instructions.
13.4 (c)	No further instructions.
16.1	Not applicable.
17.3	In order to ensure that defects shall be corrected by the Supplier, a one (1) year warranty shall be required from the date of acceptance of work by the DBM.
17.4	The correction of defects under the warranty period shall be made within twenty four (24) hours upon receipt of written or verbal notice from the AS-GSD.
21.1	No additional provision.

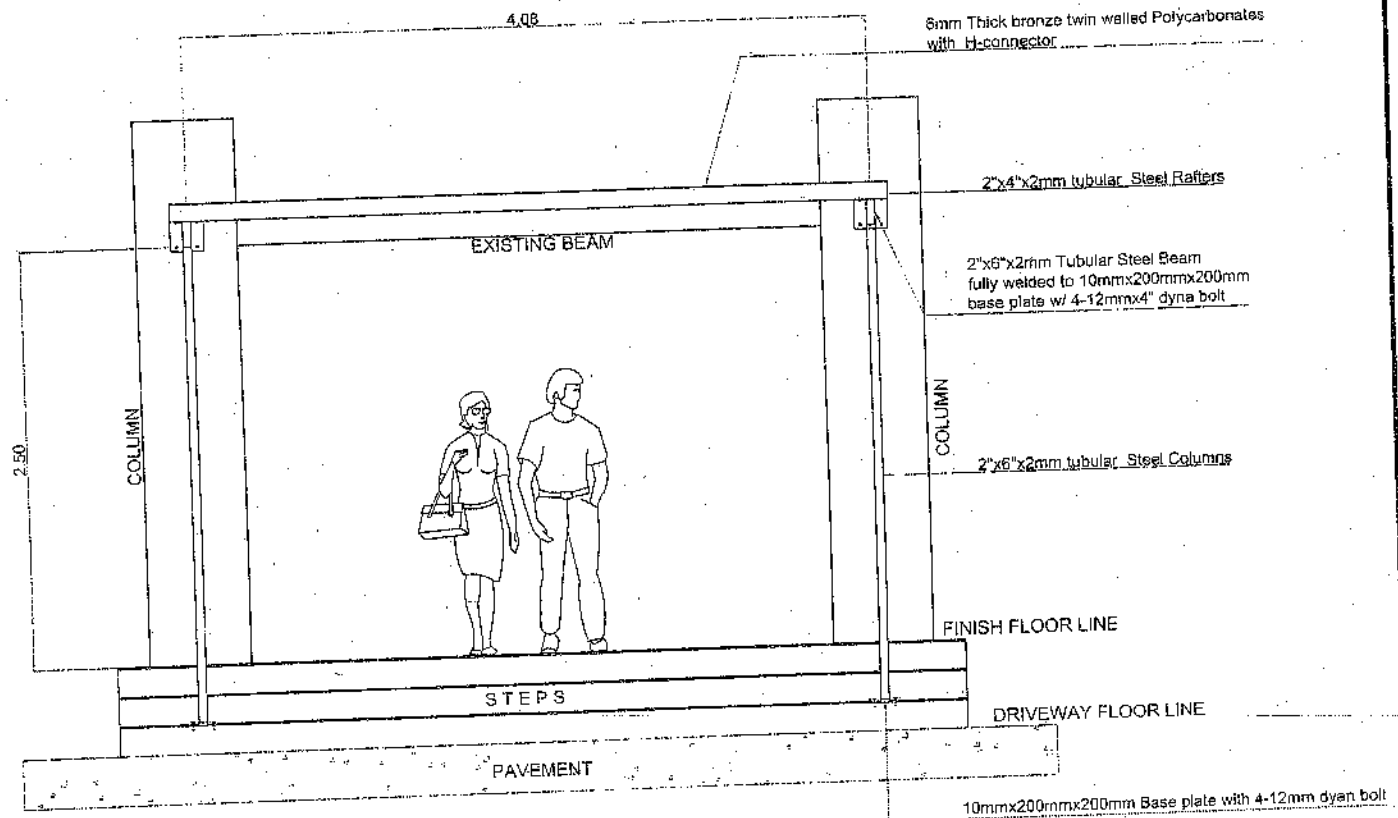

TYPICAL  
ELEVATION PLAN  
SCALE: NTS



REPUBLIC OF THE PHILIPPINES  
Department of Budget and Management  
BONCODIN HALL, GENERAL SOLANO STREET, SAN MIGUEL, Manila


Project Title:  
SUPPLY, DELIVERY, FABRICATION, INSTALLATION,  
TESTING AND COMMISSIONING OF CANOPY &  
ELEVATED FLOORING BETWEEN  
BUILDINGS 2&2 AND 2&3

PREPARED BY  
*[Signature]*  
ENGR. ARGEE STA BARBARA  
Building and Grounds Supervisor


RECOMMENDING APPROVAL:  
*[Signature]*  
JOCELYN T. CENTENO  
Chief Administrative Officer

APPROVED BY:  
*[Signature]*  
SOLOM C. YANNO  
Chief, Administrative Service

1/5

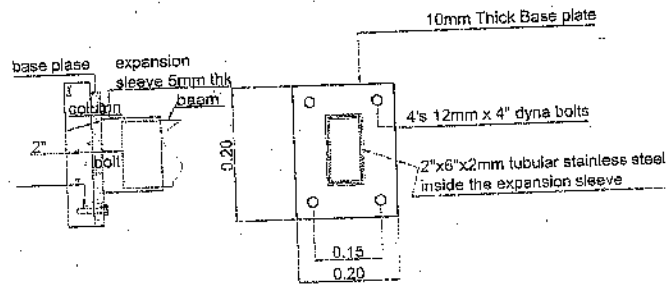

TYPICAL Concrete Column-Base Plate-Steel Beam CONNECTION DETAILS  
SCALE: NTS

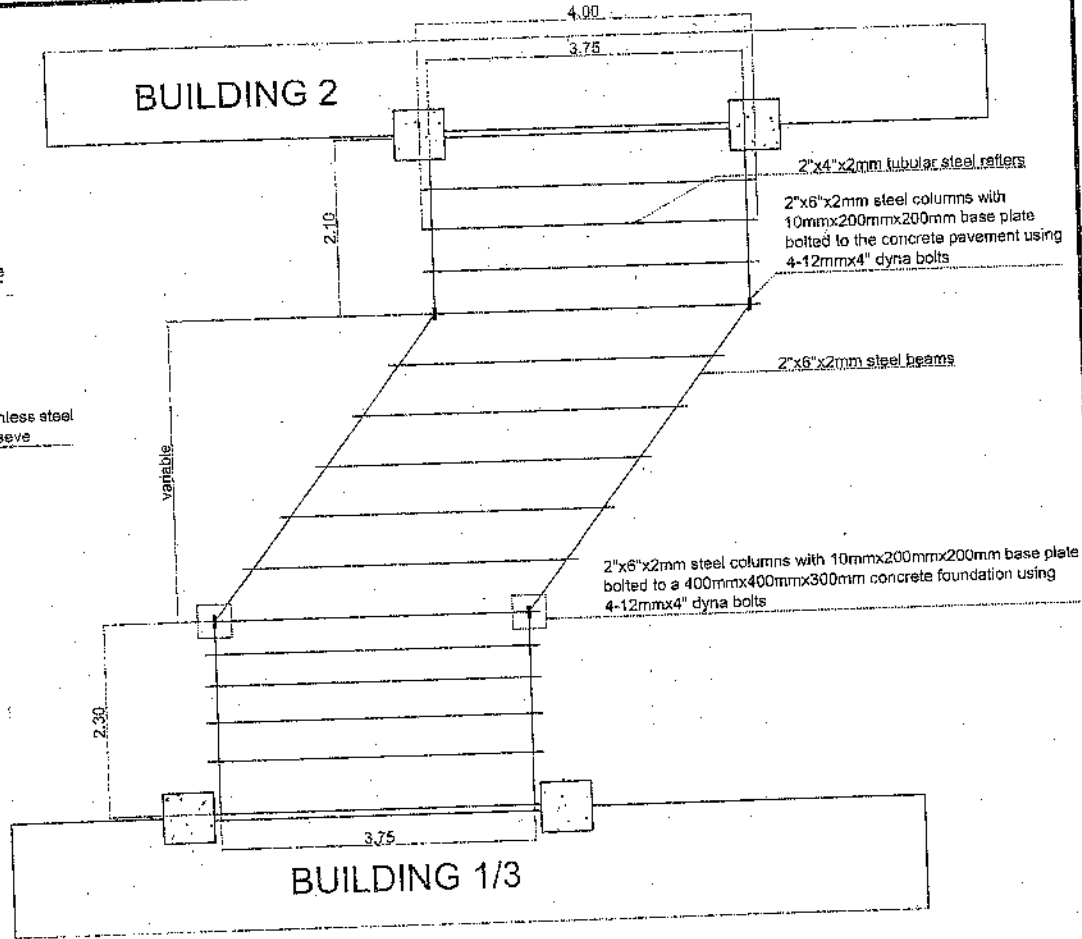

TYPICAL FRAMING PLAN  
SCALE: NTS



REPUBLIC OF THE PHILIPPINES  
Department of Budget and Management  
BONCODIN HALL, GENERAL SOLANO STREET, SAN MIGUEL, Manila

Project Title:  
SUPPLY, DELIVERY, FABRICATION, INSTALLATION,  
TESTING AND COMMISSIONING OF CANOPY &  
ELEVATED FLOORING BETWEEN  
BUILDINGS 1&2 AND 2&3


PREPARED BY:  
*[Signature]*  
ENGR. ARGEE STA BARBARA  
Building and Graphics Supervisor

RECOMMENDING APPROVAL:  
*[Signature]*  
JOCELYN T. CENTENO  
Chief Administrative Officer

APPROVED BY:  
*[Signature]*  
SOFIA C. YANTO  
Chief, Administrative Services

2/5

FA

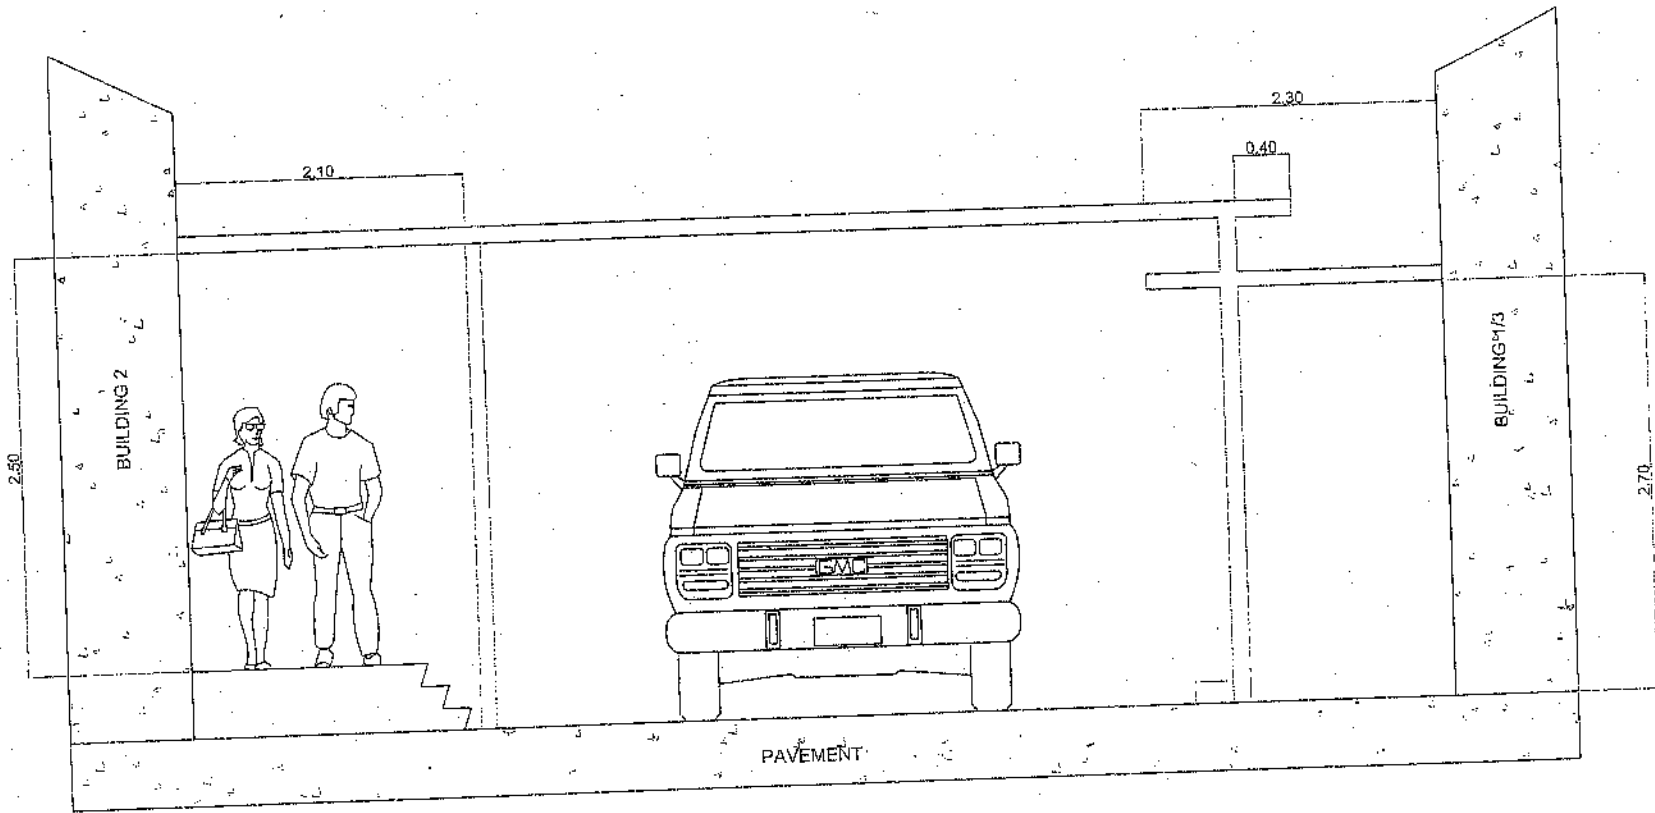

1  
 TYPICAL  
 ELEVATION PLAN  
 8/3 SCALE: HTS



REPUBLIC OF THE PHILIPPINES  
 Department of Budget and Management  
 BONCODIN HALL, GENERAL SOLANO STREET, SAN MIGUEL, Manila




Project Title:  
 SUPPLY, DELIVERY, FABRICATION, INSTALLATION,  
 TESTING AND COMMISSIONING OF CANOPY &  
 ELEVATED FLOORING BETWEEN  
 BUILDINGS 1&2 AND 2&3

PREPARED BY  
  
 ENGR. ARGEE STA BARBARA  
 Building and Grounds Supervisor


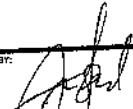
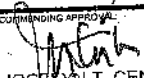

RECOMMENDING APPROVAL  
  
 JOCELYN F. CENTENO  
 Project Administrative Officer


APPROVED BY  
  
 SOLEDAD TANYAG  
 Chief Administrative Officer

3/5

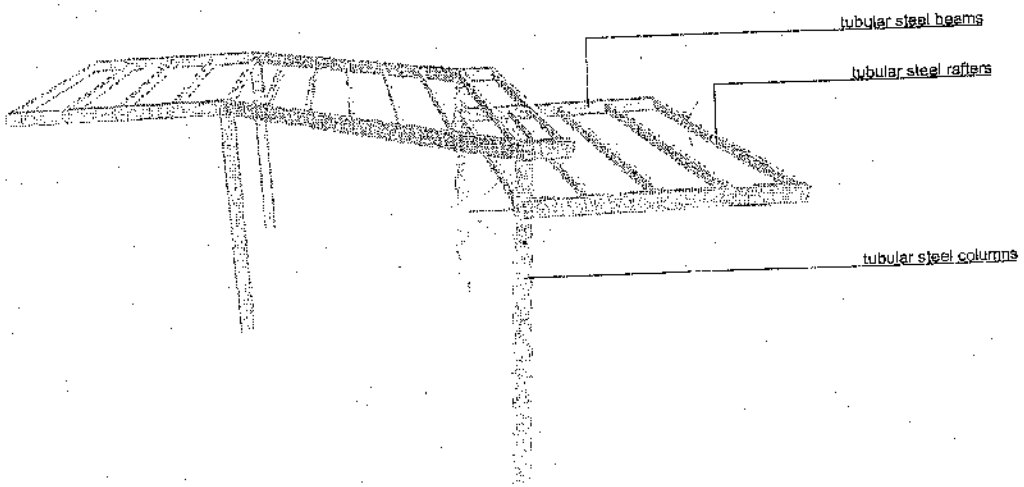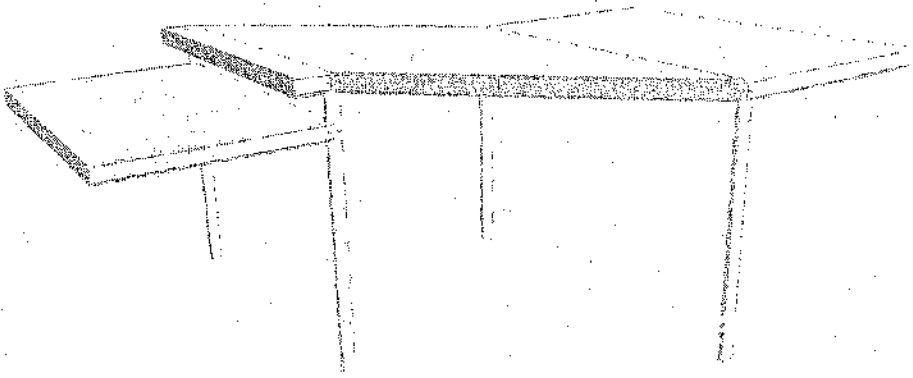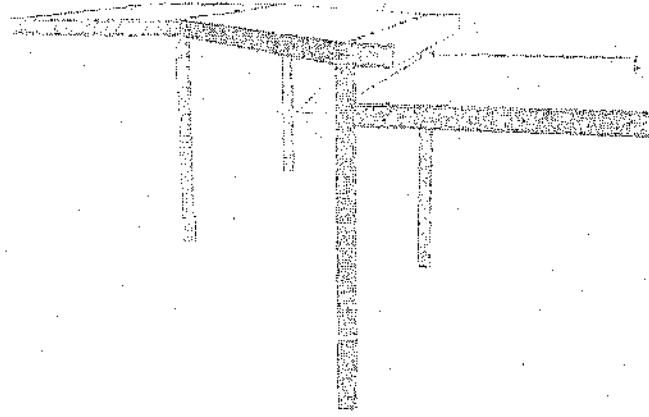

*Handwritten mark*

 <p>REPUBLIC OF THE PHILIPPINES          Department of Budget and Management          BONCODIN HALL, GENERAL SOLANO STREET, SAN MIGUEL, Manila</p>	<p>Project Title:          SUPPLY, DELIVERY, FABRICATION, INSTALLATION,          TESTING AND COMMISSIONING OF CANOPY &amp;          ELEVATED FLOORING BETWEEN          BUILDINGS 1&amp;2 AND 2&amp;3</p>	<p>PREPARED BY:            ENGR. ARGEE STA BARBARA  <small>Building and Structure Supervisor</small></p>	<p>RECOMMENDING APPROVAL:            JOCELYN T. CENTENO  <small>Chief Administrative Officer</small></p>	<p>APPROVED BY:            SOFY C. YANTO  <small>Director, Administrative Service</small></p>	<p>3/5</p>
---	--	---	---	--	------------

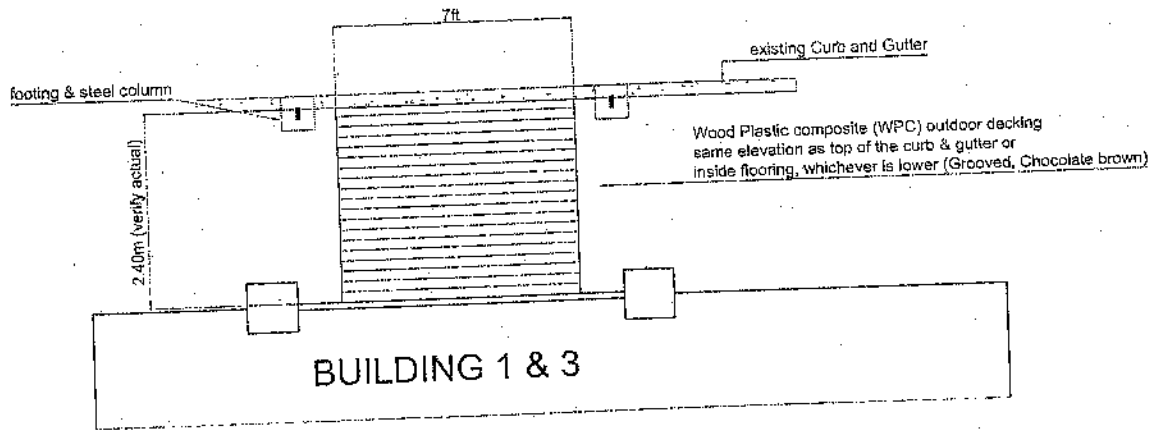

TYPICAL  
 1 Elevated WPC Flooring  
 8 5 / SCALE: NTS

*Handwritten mark*



REPUBLIC OF THE PHILIPPINES  
 Department of Budget and Management  
 BONCODIN HALL, GENERAL SOLANO STREET, SAN MIGUEL, Manila

Project Title:  
 SUPPLY, DELIVERY, FABRICATION, INSTALLATION,  
 TESTING AND COMMISSIONING OF CANOPY &  
 ELEVATED FLOORING BETWEEN  
 BUILDINGS 1&2 AND 2&3

PREPARED BY:  
*[Signature]*  
 ENGR. ARGEE STA BARBARA  
 Building and Grounds Supervisor

RECOMMENDING APPROVAL:  
*[Signature]*  
 JOELYN T. CENTENO  
 Co of Administrative Officer

APPROVED BY:  
*[Signature]*  
 SOPHIA C. YANTO  
 Director, Administrative Services

5/5



REPUBLIC OF THE PHILIPPINES  
DEPARTMENT OF BUDGET AND MANAGEMENT  
GENERAL SOLANO ST., SAN MIGUEL, MANILA

**NOTICE OF AWARD**

July 10, 2015

**MR. ANTONIO M. MANALOTO**

*Proprietor*  
Cado Construction  
Dona Margarita Resort  
Balas, Mexico, Pampanga

Dear **Mr. Manaloto**:

We are pleased to inform you that the contract for the project, "Supply and Installation of Canopy," is hereby awarded to your company in the amount of Four Hundred Eighty Nine Thousand Nine Hundred Seventy Eight Pesos and Twenty Two Centavos (P489,978.22).

In this regard, you are hereby required to post a performance security in the amount and form stated in Section 39 Republic Act No. 9184 and its Implementing Rules and Regulations within ten (10) calendar days upon receipt of this Notice.

Very truly yours,

~~\_\_\_\_\_~~  
**FLORENCIO B. ABAD**  
*Secretary*

Received by:  
*Antonio Manaloto*  
28 Jul 15



MERICO BOND NO. G(13) - 3535

MERCOINC  
05-039-1276

**THE MERCANTILE INSURANCE CO., INC.**

**PERFORMANCE BOND**

KNOW ALL MEN BY THESE PRESENTS:

That we, CADO CONSTRUCTION as Principal and THE MERCANTILE INSURANCE CO., INC., a corporation duly organized and existing under and by virtue of the laws of the Philippines, as SURETY, are held and firmly bound unto the DEPARTMENT OF BUDGET AND MANAGEMENT in the sum of PESOS ONE HUNDRED FORTY SIX THOUSAND NINE HUNDRED NINETY THREE & 47/100 (P 146,993.47), Philippine Currency, for the payment of which sum, well and truly to be made, we bind ourselves, our heirs, executors, administrators, successors, and assigns, jointly and severally, firmly by these presents.

THE CONDITIONS OF THIS OBLIGATION ARE AS FOLLOWS :

WHEREAS, the above-bounden Principal has entered into a contract with the DEPARTMENT OF BUDGET AND MANAGEMENT for the supply and installation of canopy at DBM, Gen. Solano St., San Miguel, Manila;

WHEREAS, the DEPARTMENT OF BUDGET AND MANAGEMENT requires the Principal to post a Performance Bond in the above-stated sum to guarantee the faithful compliance of the Principal of the terms and conditions of its contract with the Oblige, a copy of which is hereto attached and made an integral part of this bond;

The liability of the herein Surety shall in no case exceed the sum of ONE HUNDRED FORTY SIX THOUSAND NINE HUNDRED NINETY THREE & 47/100 (Php 146,993.47) Philippine Currency;

**" THIS BOND IS CALLABLE ON DEMAND "**

The liability of the SURETY under this bond shall expire on co-terminus with the final acceptance of the project and the SURETY does not assume any responsibility for any liability incurred or created after said date; notice of claims against the SURETY must be given the Bonding Company not later than ten (10) days from said expiration date, and failure to do so shall release the SURETY from all liabilities under this bond and shall be a bar to any action against it.

IN WITNESS WHEREOF, we have set our hands and signed our names on this 31<sup>st</sup> day of July, 2015 in the City of Manila, Philippines.


CADO CONSTRUCTION

BY:

ANTONIO M. MANALOTO  
Principal


THE MERCANTILE INSURANCE CO., INC.  
TIN 000-825-516

BY:

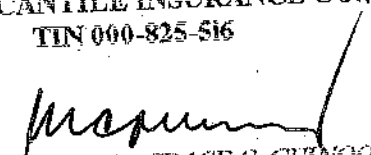  
LETICIMA GRACE C. GUINOO  
Regional Manager

SIGNED IN THE PRESENCE OF

TETCHIE M. JACINTO

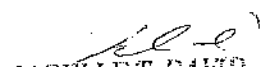  
JOBELLE T. DAVID

ACKNOWLEDGMENT

REPUBLIC OF THE PHILIPPINES )  
CITY OF MANILA ) S.S.

In the City of Manila, Philippines, this -31<sup>st</sup>- day of July, 2015  
personally appeared before me:

NAME	Res. Cert. No.	ISSUED
MR. ANTONIO M. MANALOTO		
MR.		
MR.		
MR.		

and Mr/ Ms. L. GRACE C. GUINOO with Res. Cert. No. A 34485736 at Bacolor, Pampanga on 03/12/2015 for and in behalf of MERCANTILE INSURANCE CO., INC. to me known to be the same persons who signed and executed the foregoing instrument and acknowledged before me that the same is of their own voluntary act and deed.

IN WITNESS WHEREOF, I have hereunto set my hand and affixed my notarial seal at the place and date first above written.

Doc. No. 208  
Page No. 43  
Book No. VII  
Series of 2015

**RICARDO C. NERI**  
Notary Public  
My Commission Expires on December 31, 2016  
PTR # 1827881 / Manila / 12-22-14  
IBL # 948468 / Manila / 11-05-14  
Roll No. 34436  
MCLE Compliance No. IV - 0028974 / 09-12-14  
Rm. 118 Mercantile Insurance Bldg.  
Gen. Lani corner Pacific Streets  
Intramuros, Manila  
Telephone No. 827-77-01

REPUBLIC OF THE PHILIPPINES )  
CITY OF MANILA ) S.S.

L. Grace C. Guinoo, *Regional Manager* THE MERCANTILE INSURANCE CO., INC. having been duly sworn, states and deposes that the said THE MERCANTILE INSURANCE CO., INC. is a corporation duly organized and existing under by virtue of the laws of the Philippines with its principal office at Manila, and is duly authorized to execute and furnish surety bonds for all purposes within the said Philippines; and that it is actually worth the amount specified in the foregoing undertaking to wit One Hundred Forty Six Thousand Nine Hundred Ninety Three & 47/100 Pesos Only (P146,993.47) Philippine Currency, over and above all just debts and obligations and property exempt from execution.

THE MERCANTILE INSURANCE CO., INC.  
By:

*[Signature]*  
**LETICIMA GRACE C. GUINOO**  
*Regional Manager*

Subscribed and sworn to before me this -31st- of July, 2015 at Manila Philippines. Affiant exhibit to me his residence Certificate and that of the Corporation as above mentioned.

Doc. No. 209  
Doc. No. 43  
Page No. VII  
Book No.  
Series of 2015

**RICARDO C. NERI**  
Notary Public  
My Commission Expires on December 31, 2016  
PTR # 1827881 / Manila / 12-22-14  
IBL # 948468 / Manila / 11-05-14  
Roll No. 34436  
MCLE Compliance No. IV - 0028974 / 09-12-14  
Rm. 118 Mercantile Insurance Bldg.  
Gen. Lani corner Pacific Streets  
Intramuros, Manila  
Telephone No. 827-77-01



Republic of the Philippines  
**Department of Budget and Management**  
 Malacañang, Manila

No. : 01-102101-2015  
 Date : 07-000 1403  
July 28, 2015

**OBLIGATION REQUEST**


Payee : **CADO CONSTRUCTION**  
 Address / Office : **Dona Margarita Resort, Balas, Mexico, Pampanga**  
 Legal Basis : 102101 - cont. aggra

Responsibility Center	Particulars	P.P.A.	Account Code	Amount
AS	Supply and Installation of Canopy	10000001	1060409001	489,978.22
				P 489,978.22

Attached documents:


**A. Certified**

- Charges to appropriation / allotment necessary lawful and under my direct supervision
- Supporting documents valid, proper and legal

Signature :   
 Printed Name : **ATTY. SOFIA C. YANTO**  
 Position : Assistant Secretary  
 Concurrent Director, Administrative Service  
 Date :

**B. Certified**

Allotment available and obligated for the purpose as indicated above

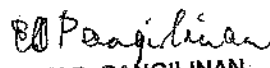Signature :   
 Printed Name : **EDEN D. PANGILINAN**  
 Position : Chief, Budget Division  
 Date :



REPUBLIC OF THE PHILIPPINES  
DEPARTMENT OF BUDGET AND MANAGEMENT  
GENERAL SOLANO, SAN MIGUEL, MANILA

NOTICE TO PROCEED


September 02, 2015

**MR. ANTONIO M. MANALOTO**  
*Proprietor*  
Cado Construction  
Dona Margarita Resort  
Balas, Mexico, Pampanga


Dear Mr. Manaloto:

This is to inform your company that performance of the obligations specified in the attached Contract for the Project, Supply and Installation of Canopy, shall commence upon receipt of this Notice to Proceed.

Very truly yours,

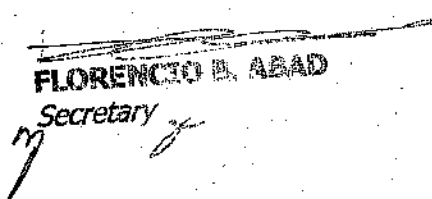  
**FLORENCIO B. ABAD**

*Secretary*

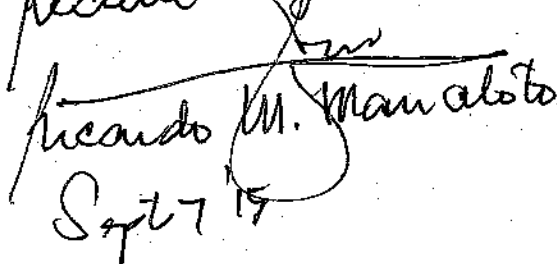*Received by:*  
  
**Ricardo M. Manaloto**  
Sept 7 15